
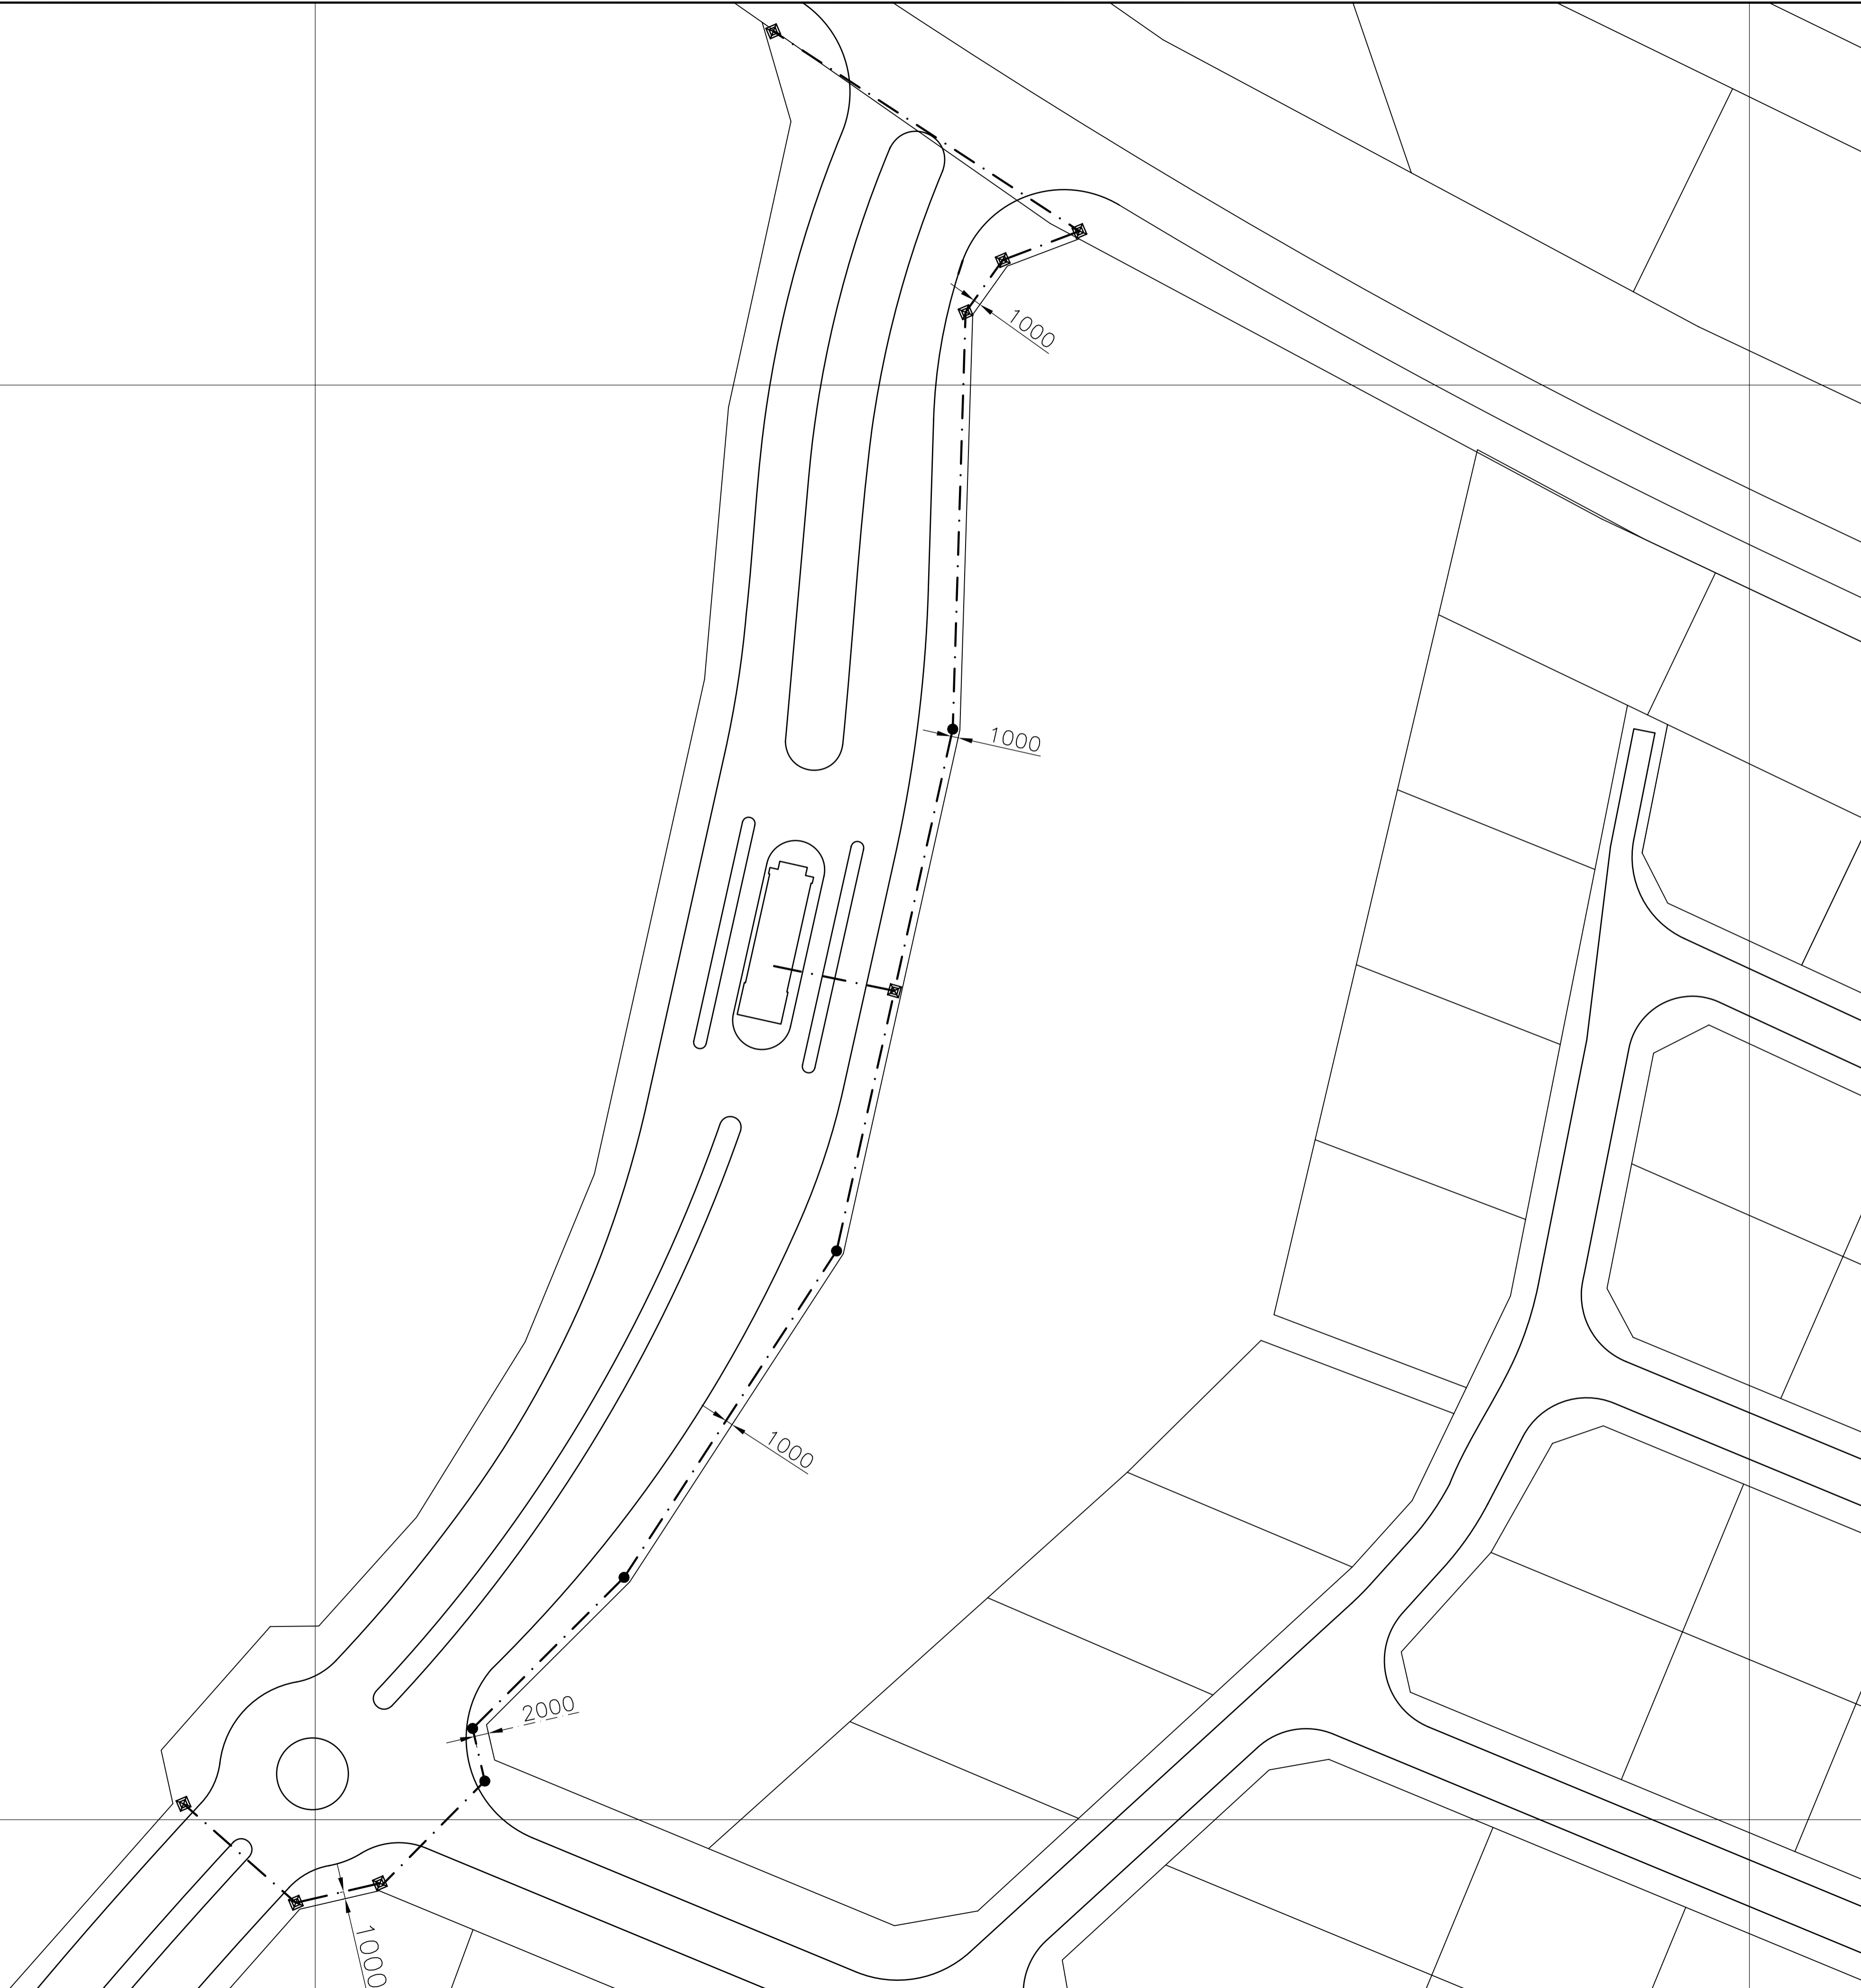


Copyright is vested in SIVEST SELATILE MOLOI in terms of the Copyright Act (Act 98 of 1978) and no use or reproduction or duplication thereof may occur without the written consent of the author.

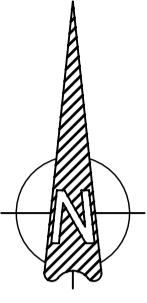

- NEW 100mm TELKOM RETICULATION (GREEN NEXTUBE)
- ☒ 1000mm X 1800 DEEP TELKOM MANHOLE JUNCTION BOX
- 750mm X 750 DEEP TELKOM MANHOLE

0	18.07.06	MLM	ISSUED FOR CONSTRUCTION
REV	DATE	BY	DESCRIPTION

PROJECT
**TIJGER VALLEY
EXTENSION 10**

S1 Wessel Road
 Rivonia 2128 South Africa
 P.O. Box 2321 Rivonia 2128
 Phone: (+27 11) 803 6844
 Fax: (+27 11) 803 7272
 e-mail: info@sivest.co.za
 www.sivest.co.za

DRG. TITLE
**GENERAL ARRANGEMENT OF EXTERNAL
TELKOM RETICULATION**

DRAWN	DATE	DESIGNED	DATE	SCALE
MLM	18.07.06	MLM	18.07.06	VERTICAL N/A
APPROVED				
ENGINEER	RICHARD D HIRST			HORIZONTAL 1:500
Pr Eng No	200430110			DRG. No. REV.
SIGNATURE				8785/510 0